



## NOTES:

- NETWORK CABLE RUNS NOT TO EXCEED 300 FEET.

## LOADING PLATFORM

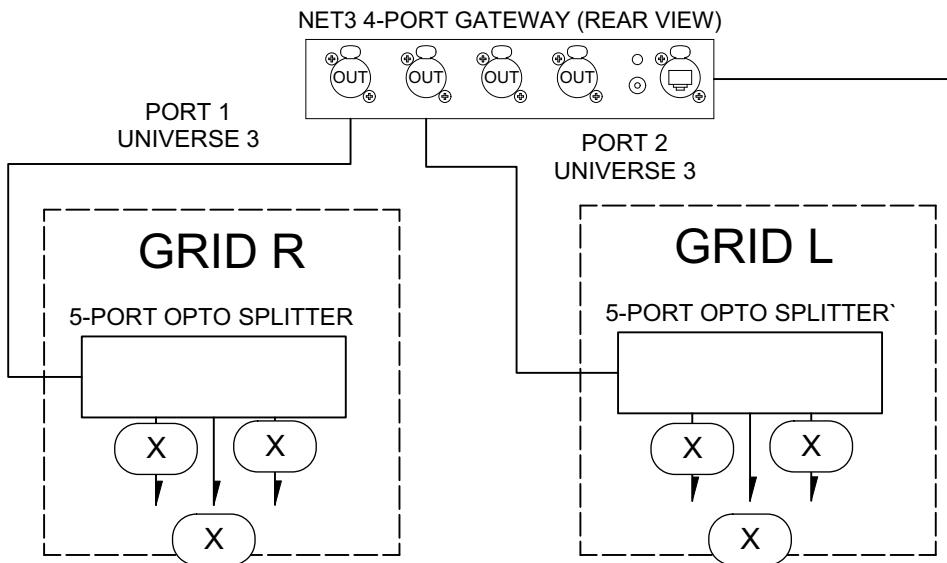



## STAGE RIGHT

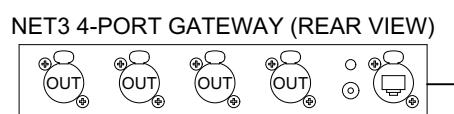

## CONTROL W<sup>PORT 1</sup> LEGEND

| SYMBOL | WIRE TYPE(S)                               | SIGNAL       |
|--------|--|--------------|
| (X)    | (1) BELDEN #9729<br>(DISCUSS USE OF 1538A) | DMX OUTPUT   |
| (N)    | (1) BELDEN #1583A                          | ETCNet Cat5e |

## STAGE LEFT - LOCK RAIL

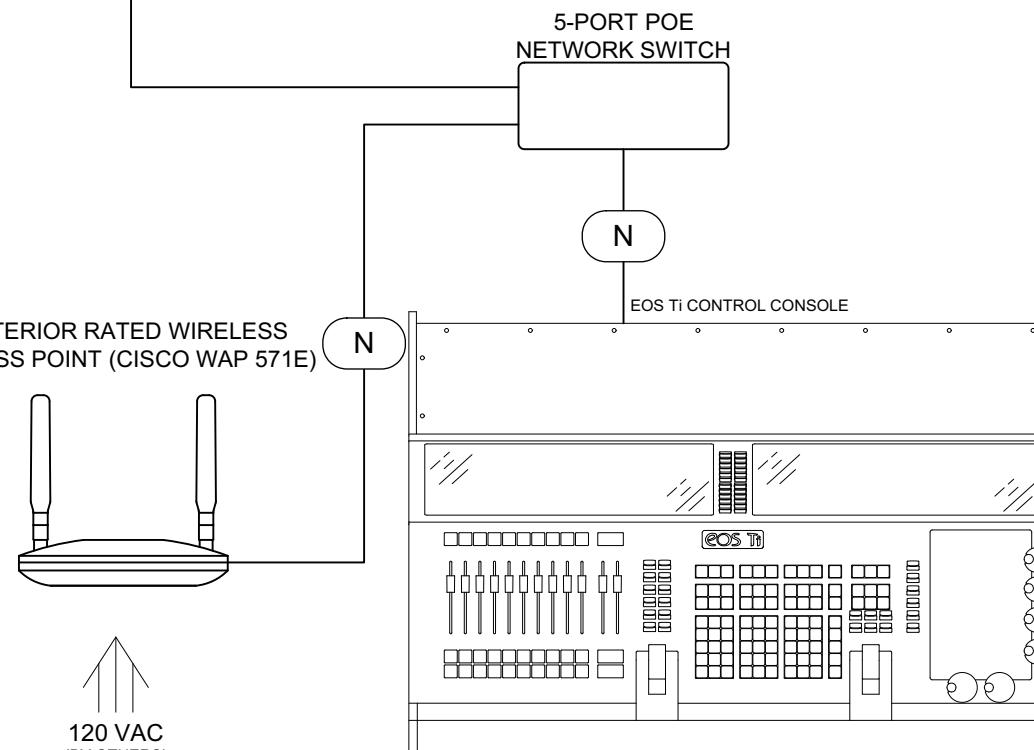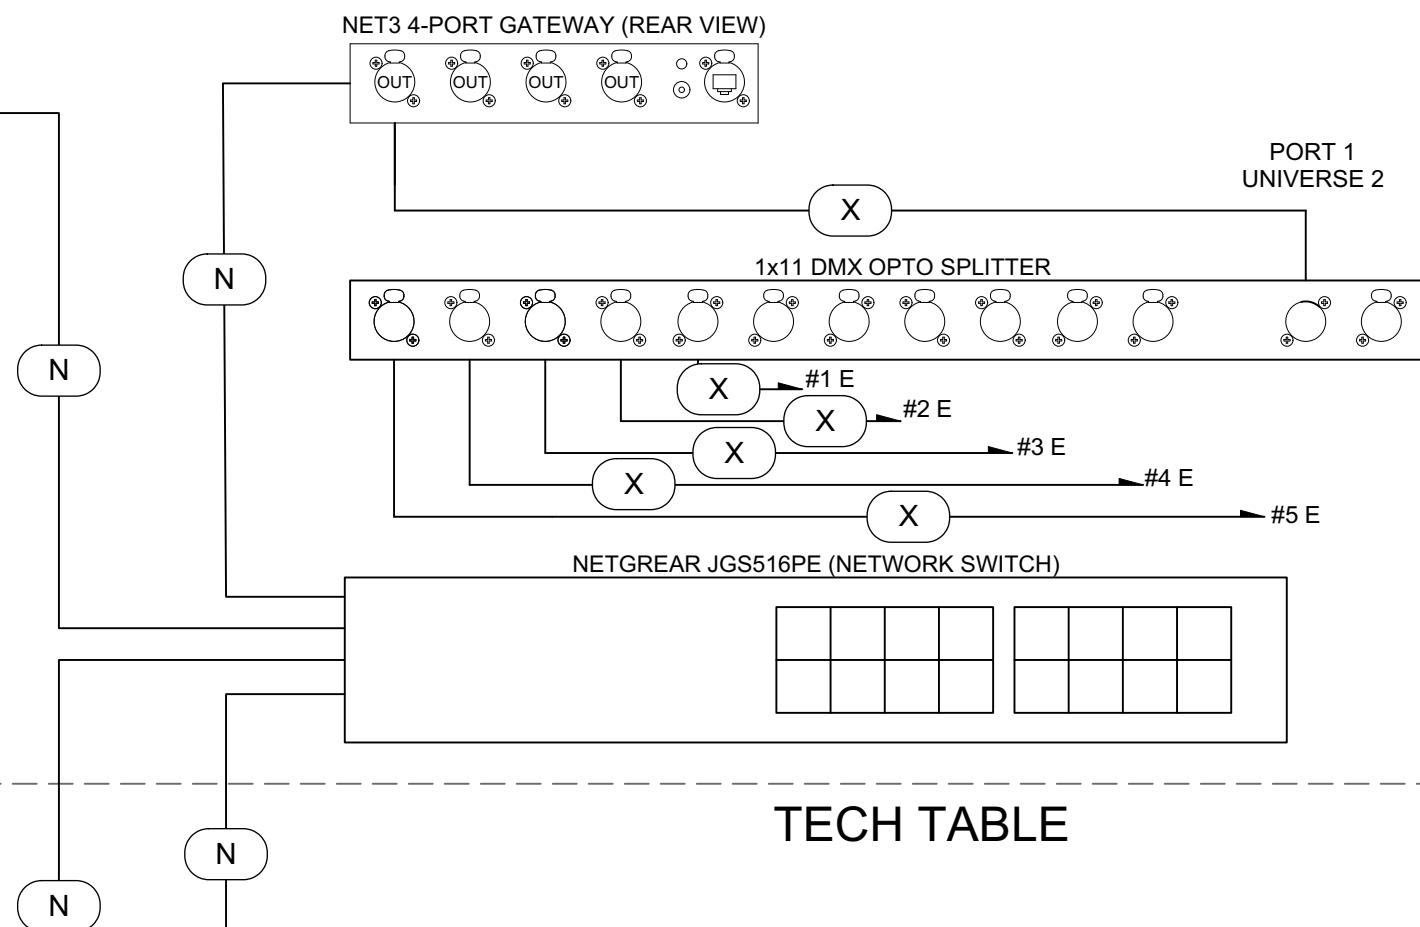

## FREE PLAY PROJECT

-

### DON POWELL THEATER

#### DRAWING SCHEDULE

| VER. | DATE    | DESCRIPTION |
|------|---------|-------------|
| 1    | 8/28/21 | VERSION A   |
| 2    |         |             |
| 3    |         |             |
| 4    |         |             |

THIS DRAWING REPRESENTS VISUAL CONCEPTS AND CONSTRUCTION SUGGESTIONS ONLY.

IT DOES NOT REPLACE THE KNOWLEDGE AND ADVICE OF A LICENSED STRUCTURAL ENGINEER. THE DESIGNER IS UNQUALIFIED TO DETERMINE THE STRUCTURAL OR ELECTRICAL APPROPRIATENESS OF THIS DESIGN, AND WILL NOT ASSUME RESPONSIBILITY FOR IMPROPER ENGINEERING, CONSTRUCTION, HANDLING, OR USE OF EQUIPMENT.

ALL MATERIALS AND CONSTRUCTION MUST COMPLY WITH THE MOST STRINGENT APPLICABLE FEDERAL AND LOCAL FIRE, SAFETY, ENERGY, AND ENVIRONMENTAL CODES.

LD: ALLY WOOD  
ME: COLBY FREEL

## CONTROL SYSTEM RISER

SCALE: NOT TO SCALE

DATE: 8/28/21

1

DRAWN: CF

of 1